


Notes


1. This drawing has been prepared in accordance with the scope of RPS's appointment with its client and is subject to the terms and conditions of that appointment. RPS accepts no liability for any use of this document other than by its client and only for the purposes for which it was prepared and provided.
2. If received electronically it is the recipient's responsibility to print to correct scale. Only written dimensions should be used.
3. This drawing should be read in conjunction with all other relevant drawings and specifications.

Legend


- Highway Boundary
- Security Fence

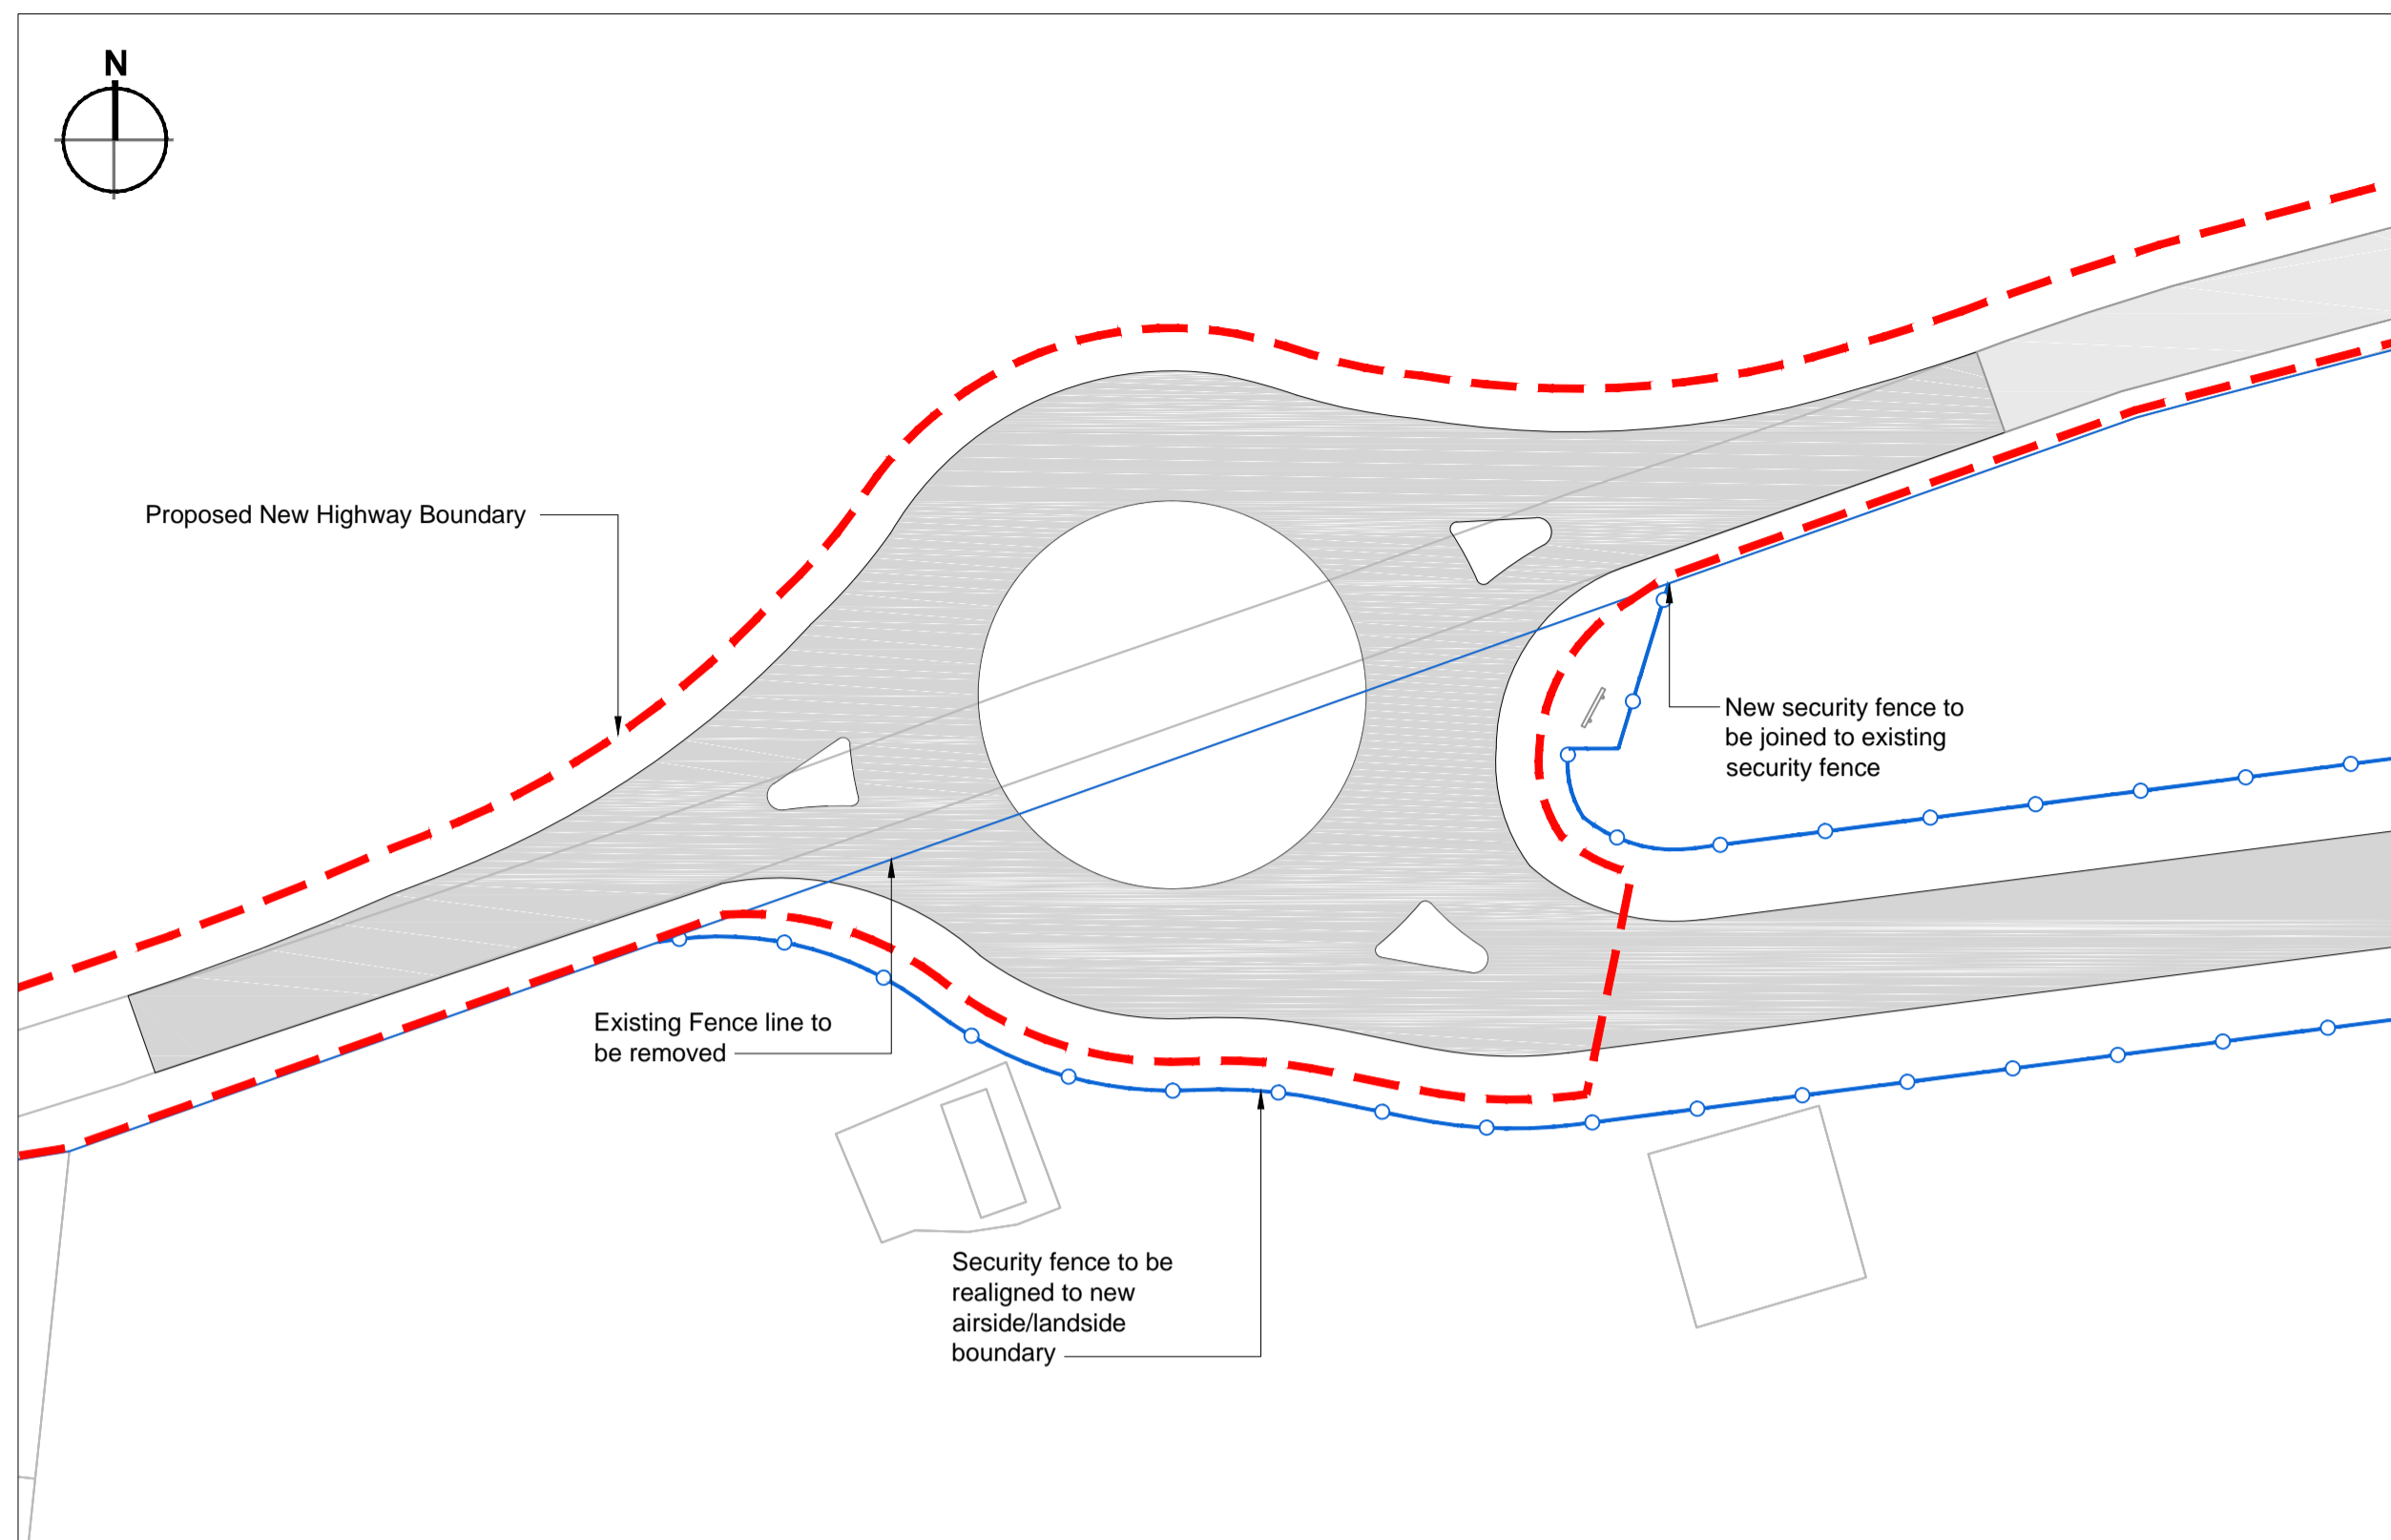

Proposed Site Entrance
Scale 1:500

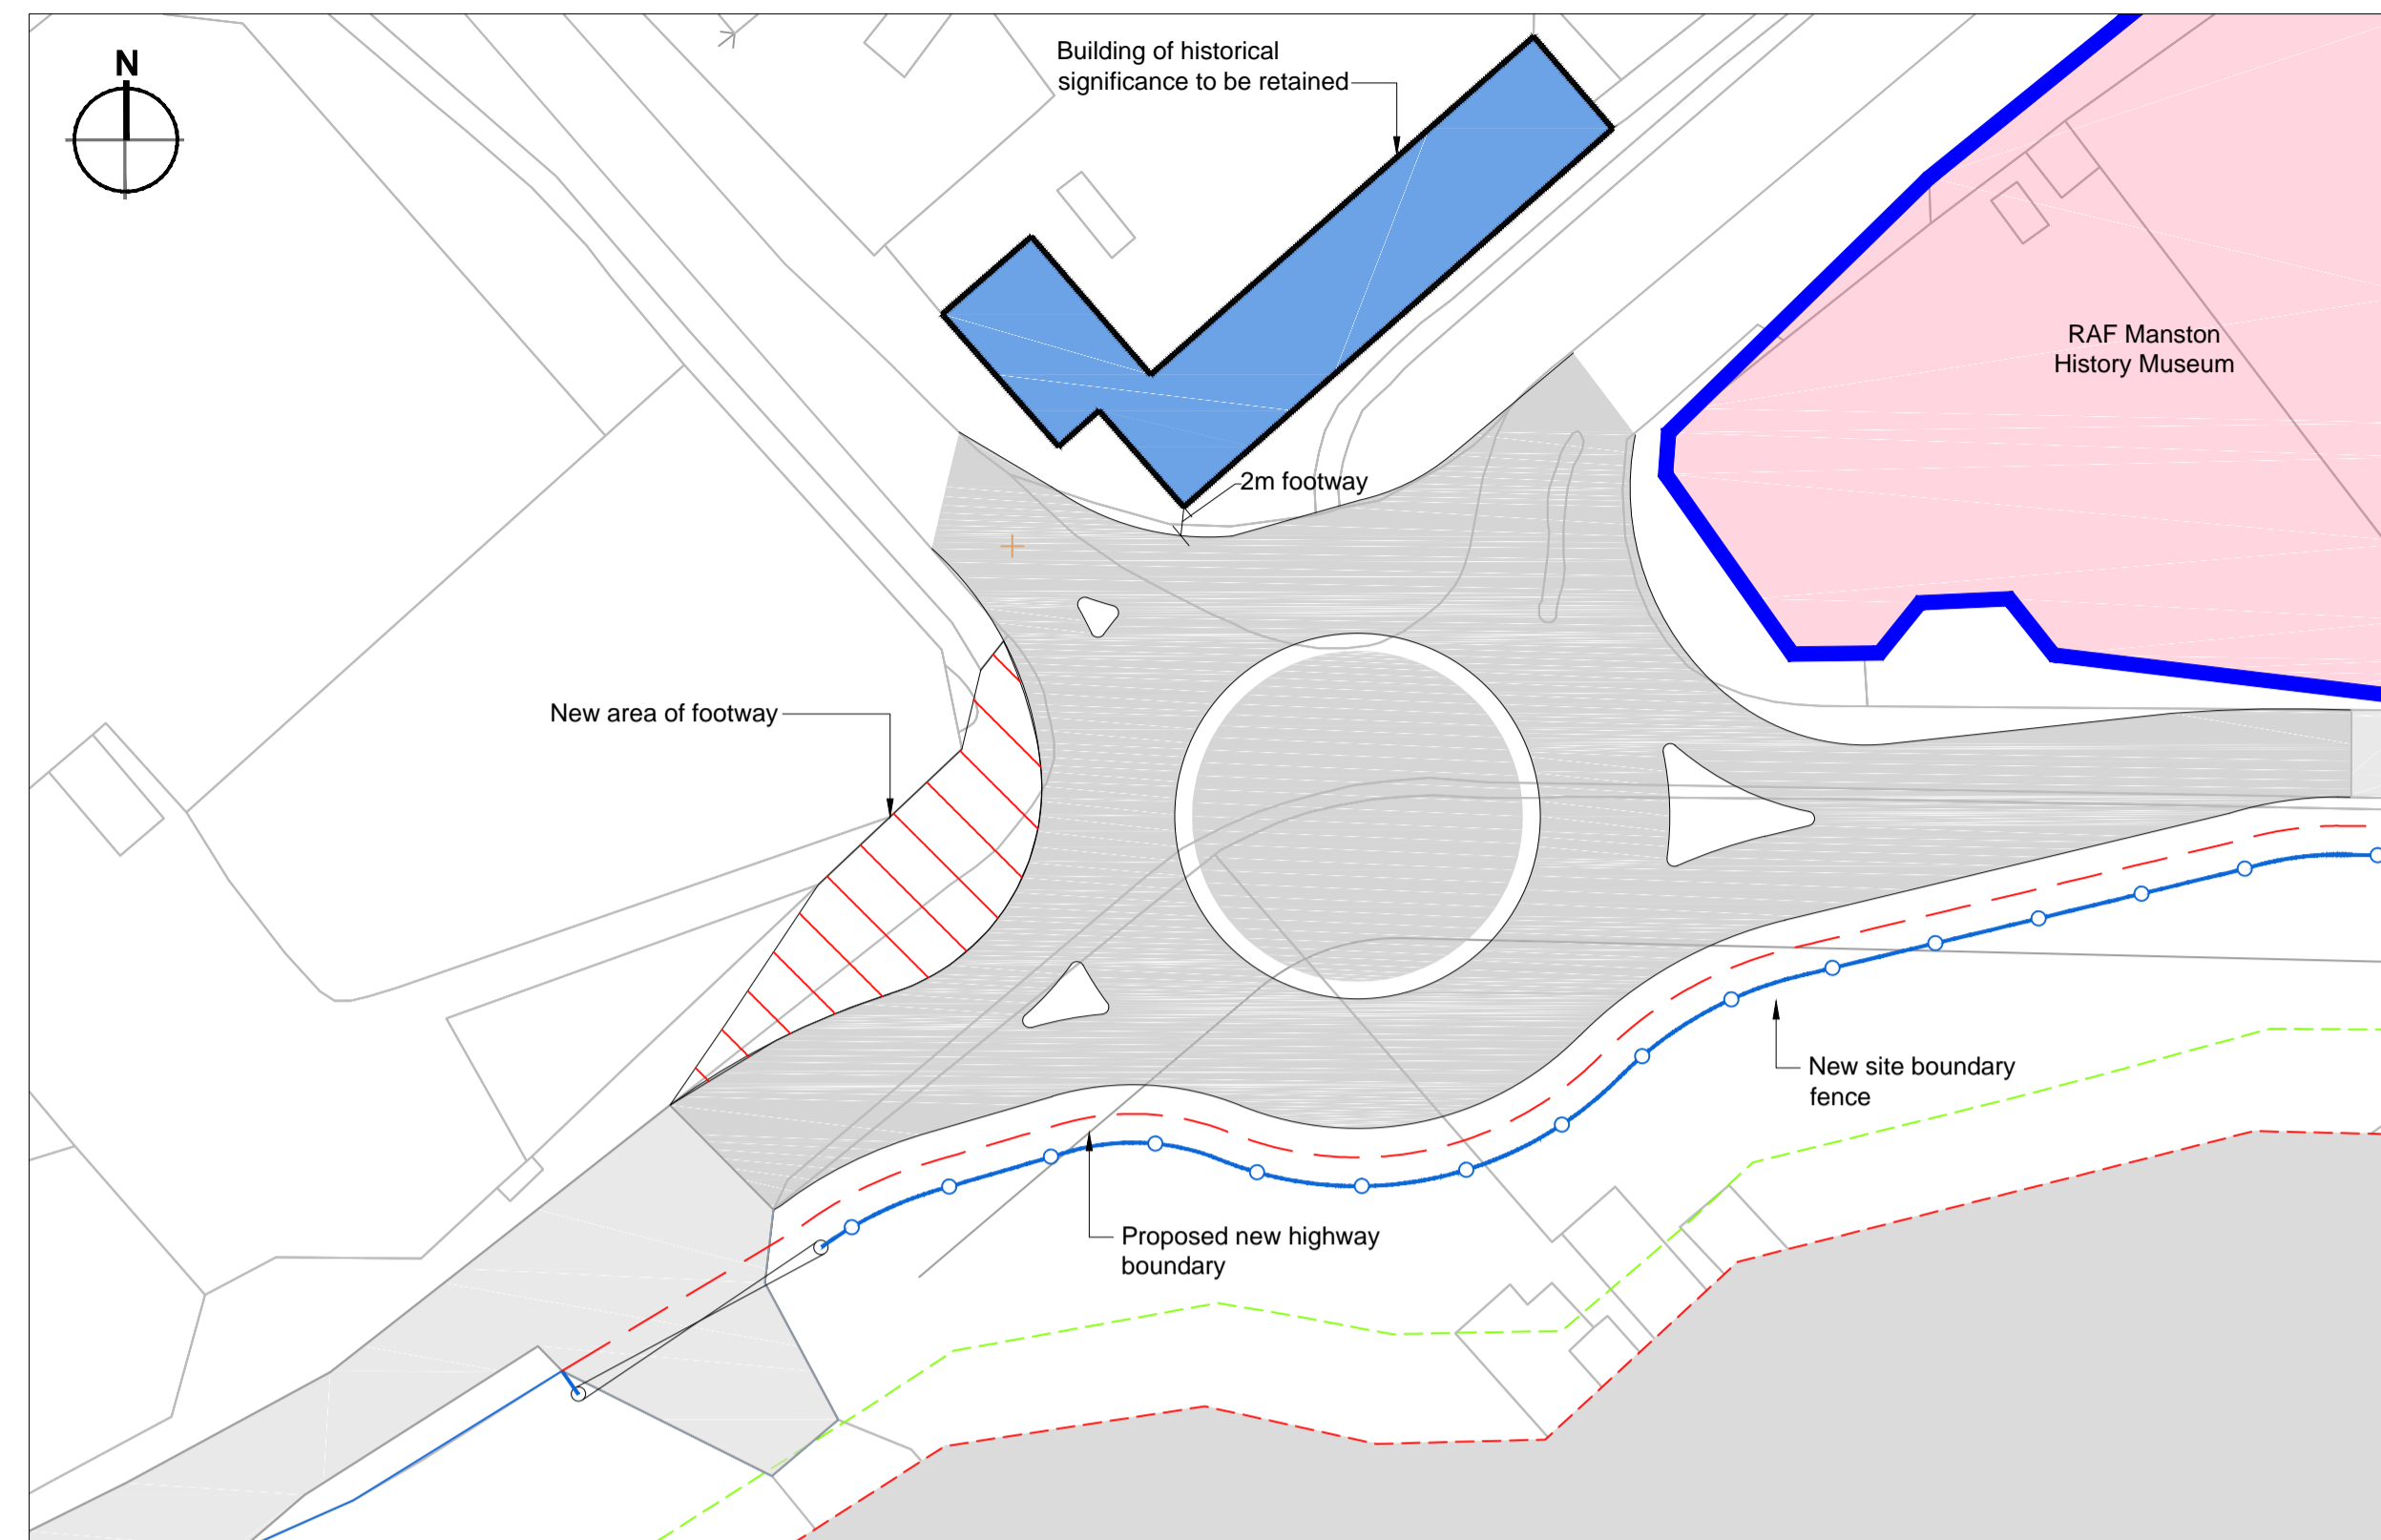

Proposed Junction Improvements
Scale 1:500

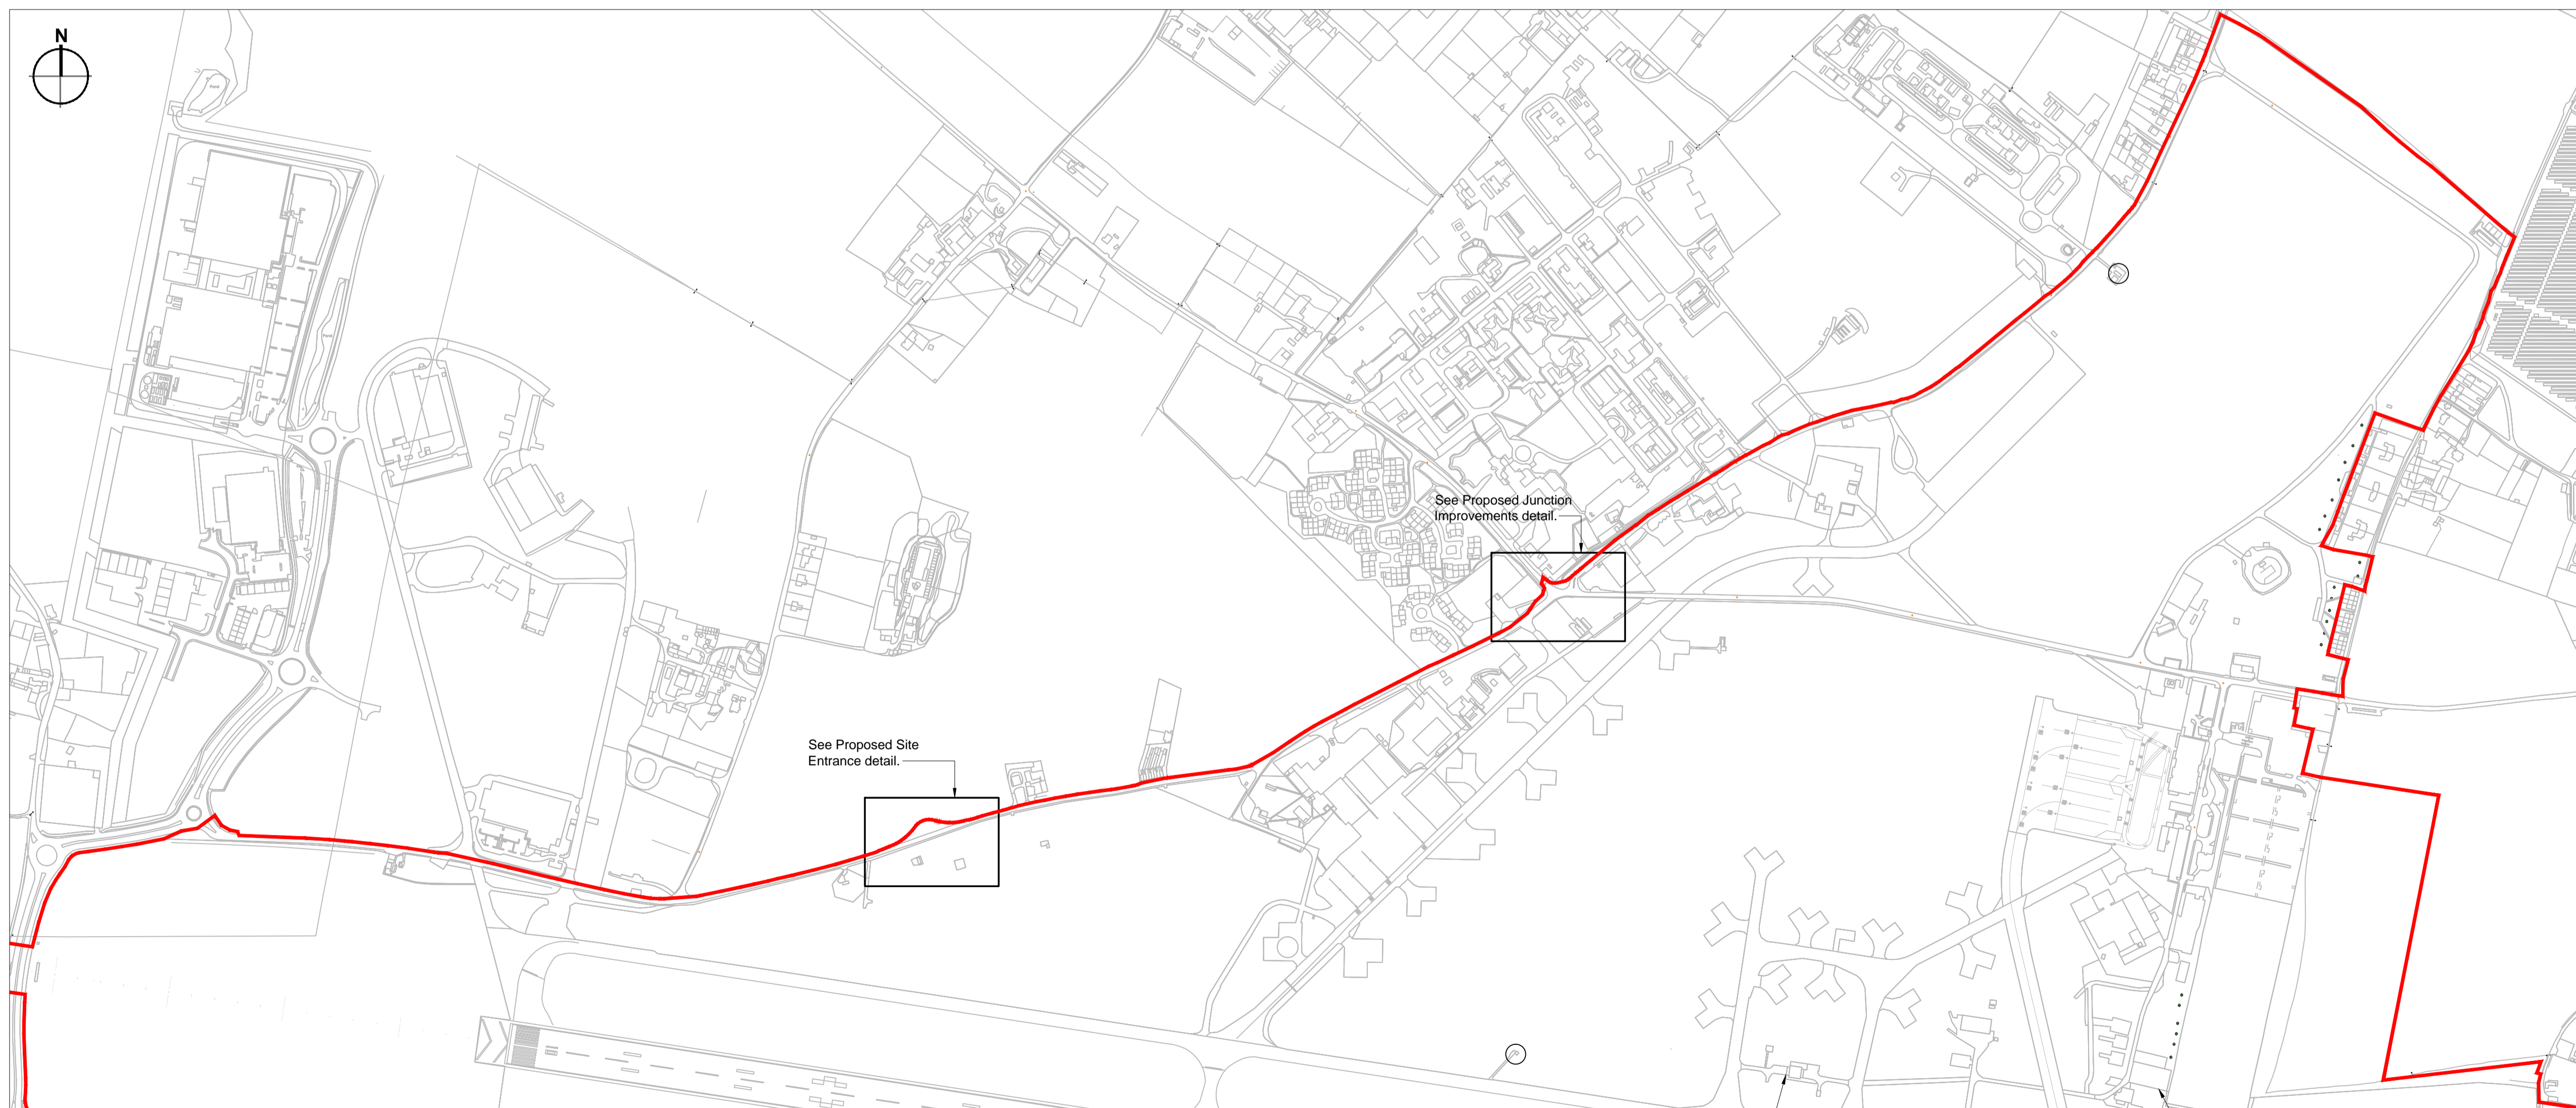

Location Plan
Scale 1:5000



P02	Hatching and text removed, boundary changed.	KH	CJ	22.06.2016
P01	First Issue.	JLE	GD	09.06.16
Rev	Description	By	Ckd	Date



Sherwood House, Sherwood Avenue,
Newark, Nottinghamshire, NG24 1QQ
T:01636 605 700 E: rpsnewark@rpsgroup.com



Project Manston Airport Masterplan

Title **Figure 2.5**
Proposed Highway Improvements

Status	Scale	Date Created
Preliminary	As Shown @ A1	13/06/2016
Project Leader	Drawn By	Checked by
GD	CJ	GD

Document Number	Revision	Submittal
NK018417-RPS-MSE-X-DR-C-0343	P02	S0
Project Number	Originator	Drawn